



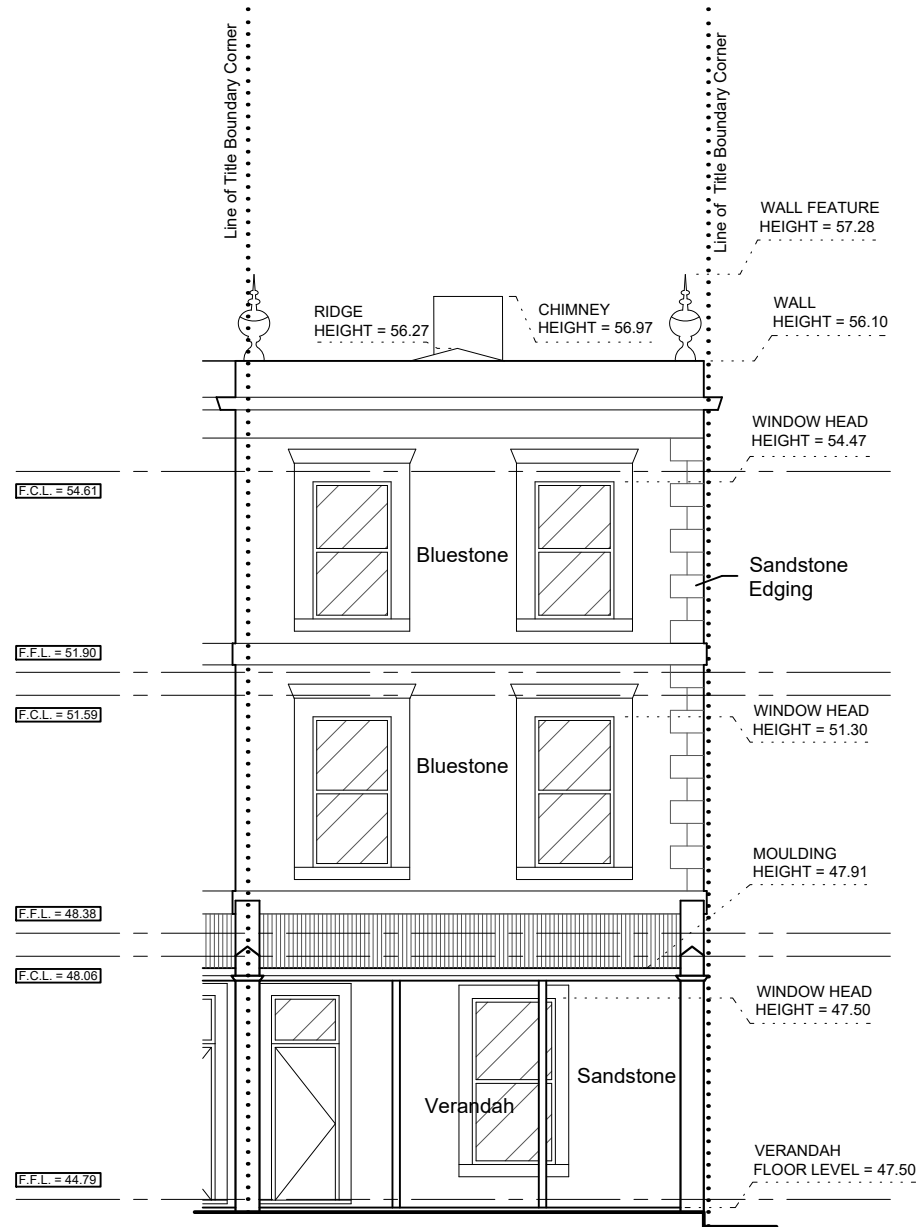


ELEVATION  
SCALE 1: 100

1  
A05

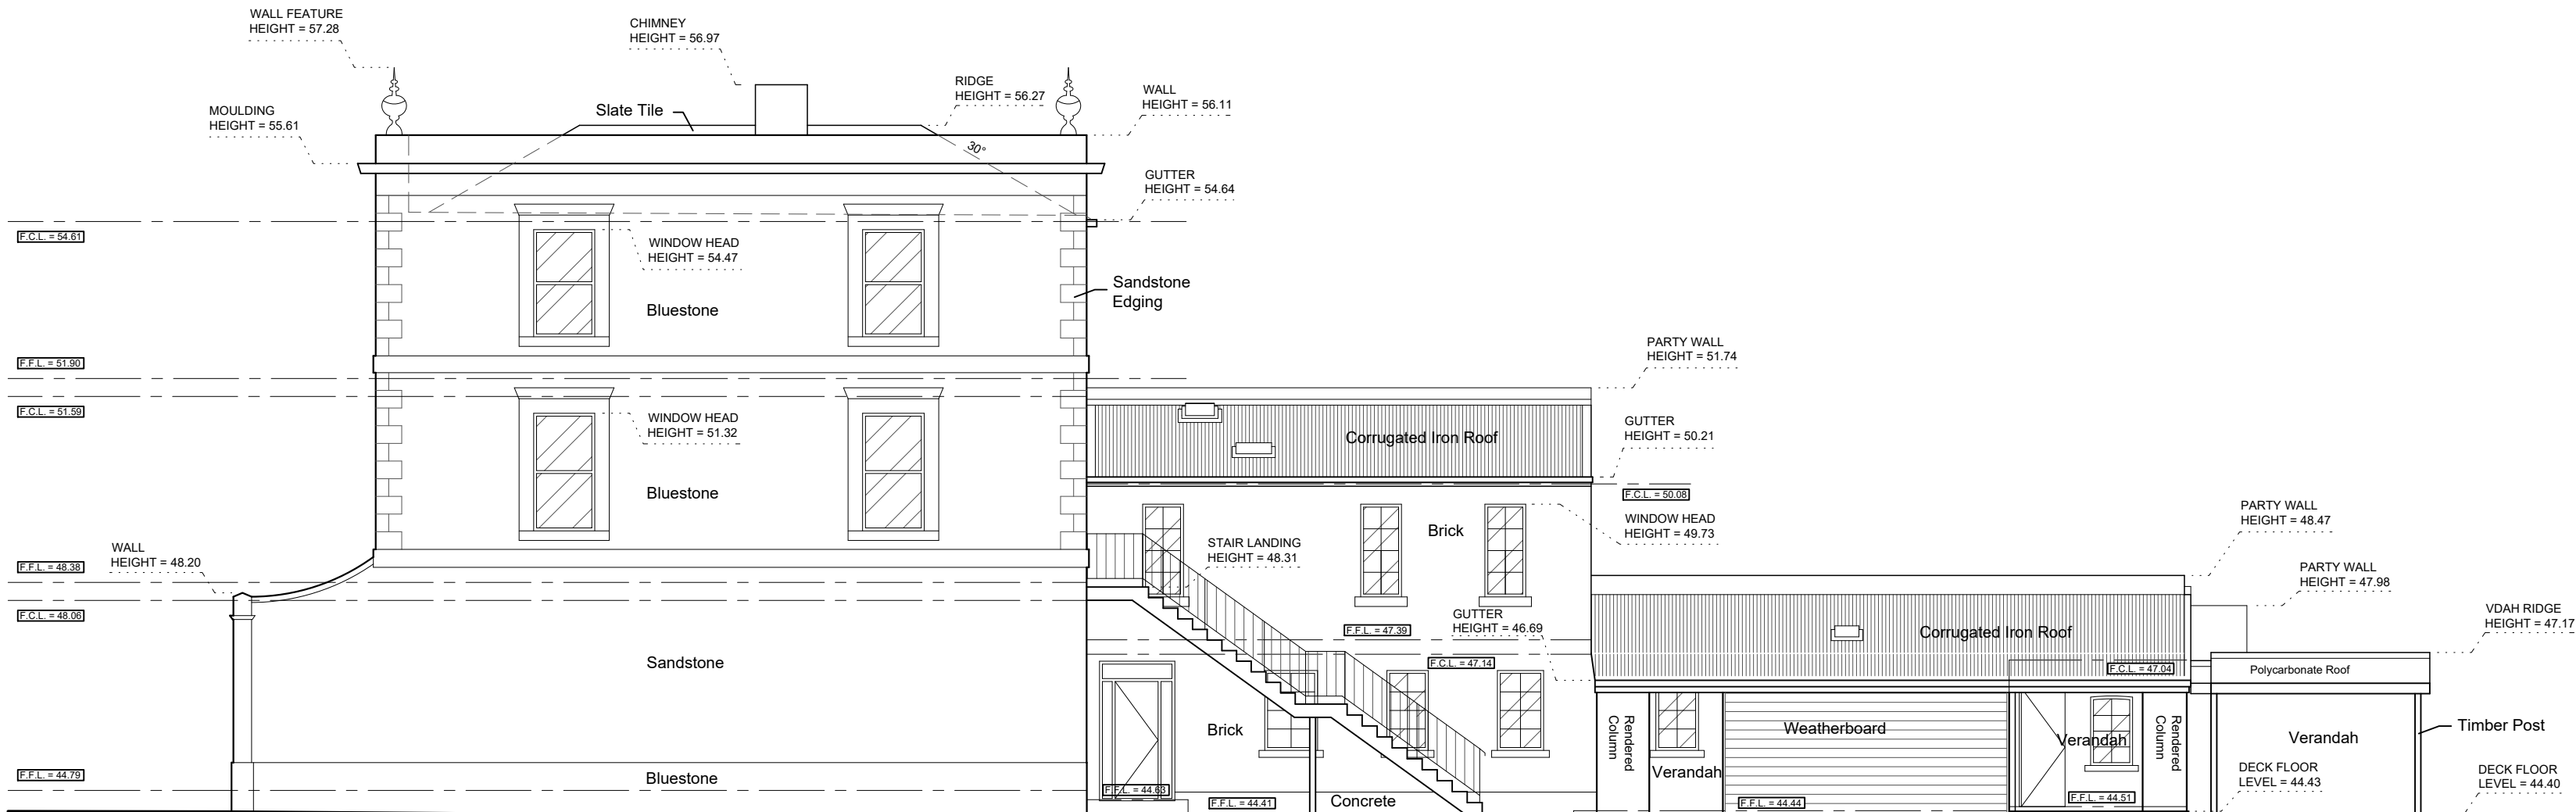


ELEVATION  
SCALE 1: 100

2  
A05

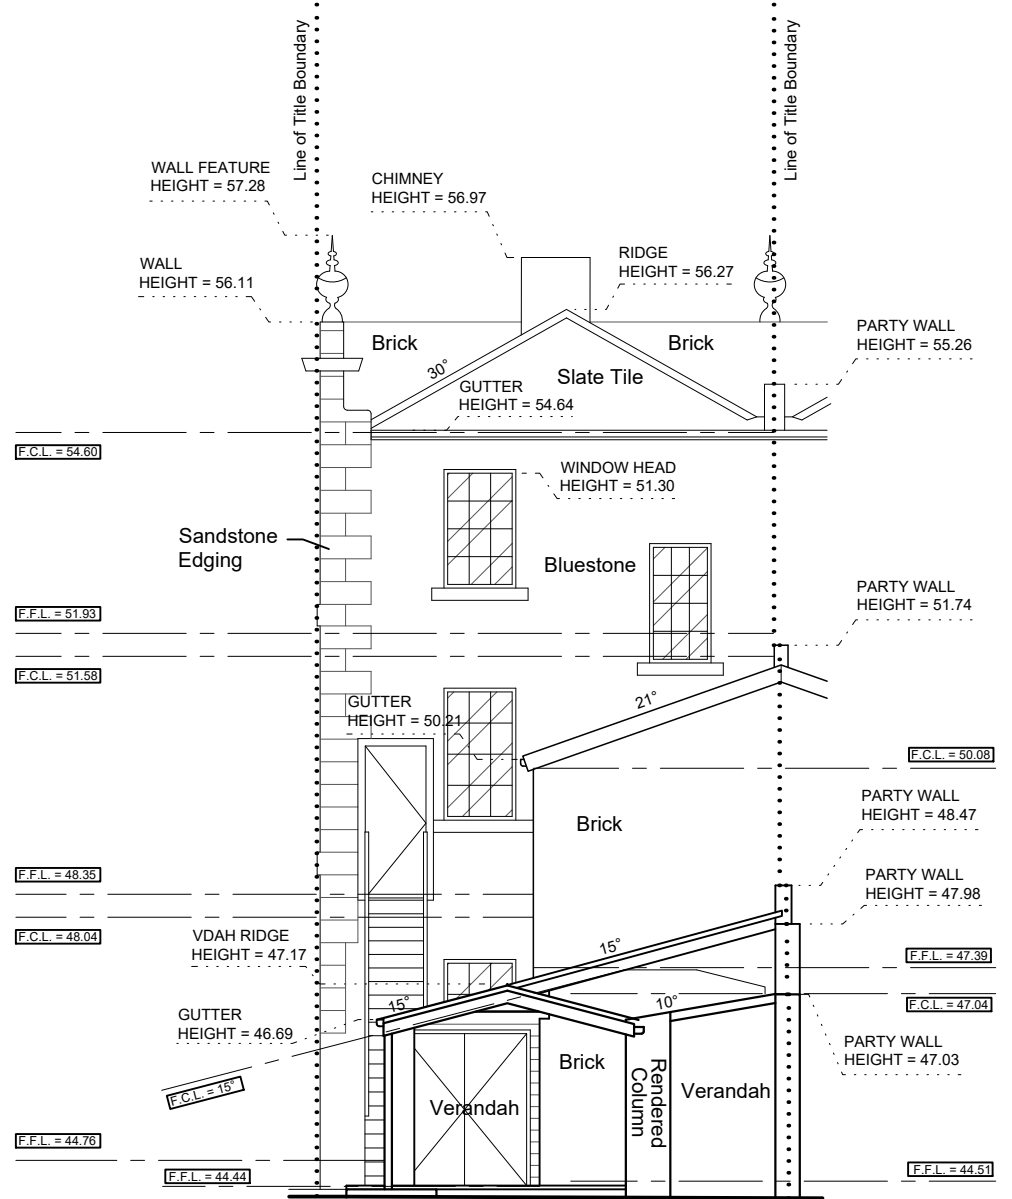

ELEVATION  
SCALE 1: 100

3  
A05

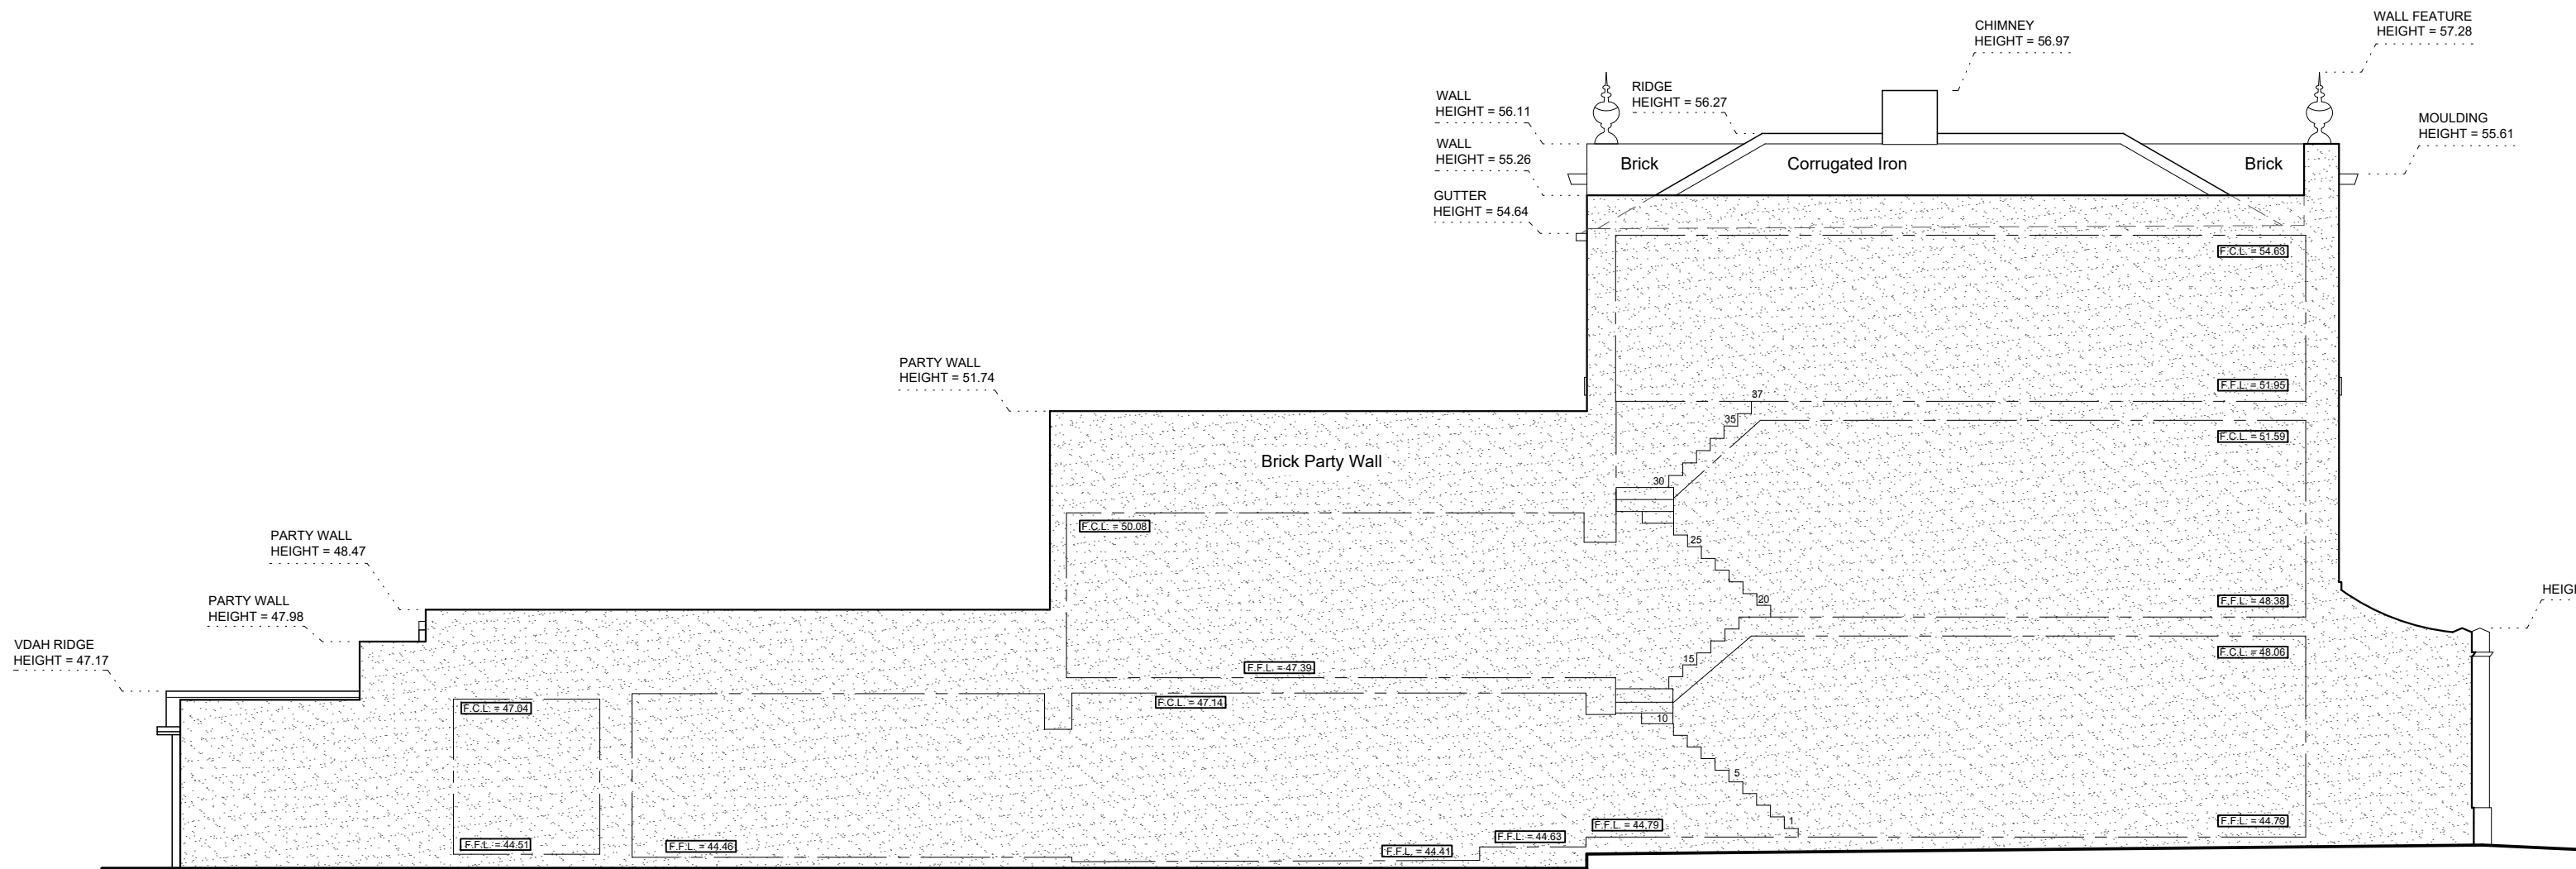

ELEVATION  
SCALE 1: 100

4  
A05

EXISTING CONDITIONS ONLY  
NOT FOR CONSTRUCTION

SURVEY NOTES  
LEVELS ARE BASED ON AUSTRALIAN HEIGHT DATUM.

Note:  
All Measurements are to  
be Confirmed on Site

EXISTING ELEVATIONS  
A1 @ SCALE 1: 100  
0.0m 1.0m 2.0m 3.0m 4.0m 5.0m 7.5m  
0.5m

Existing Conditions Plans  
Site Features Analysis  
Site Contour Survey  
Street-scape Elevations  
Aerial Photography  
Asset Location  
Flood Level Plan  
Bushfire Attack Level Assessment

**ELITE**  
SITE ANALYSIS  
www.elitesiteanalysis.com.au  
email: admin@elitesiteanalysis.com.au

| AMMENDMENTS: |      |          |
|--------------|------|----------|
| Issue        | Date | Comments |
|              |      |          |
|              |      |          |
|              |      |          |

|                                   |             |                      |            |
|-----------------------------------|-------------|----------------------|------------|
| PROJECT: FEATURE & LEVELS SURVEY. |             |                      |            |
| CLIENT: ELITE Site Analysis.      |             |                      |            |
| LOCATION: EXAMPLE ROAD, EXAMPLE   |             |                      |            |
| DATE: N/A                         | DRAWN: apb  | TITLE: Final Drawing | VERSION: A |
| JOB NO: Example                   | DWG NO: A0# |                      |            |