


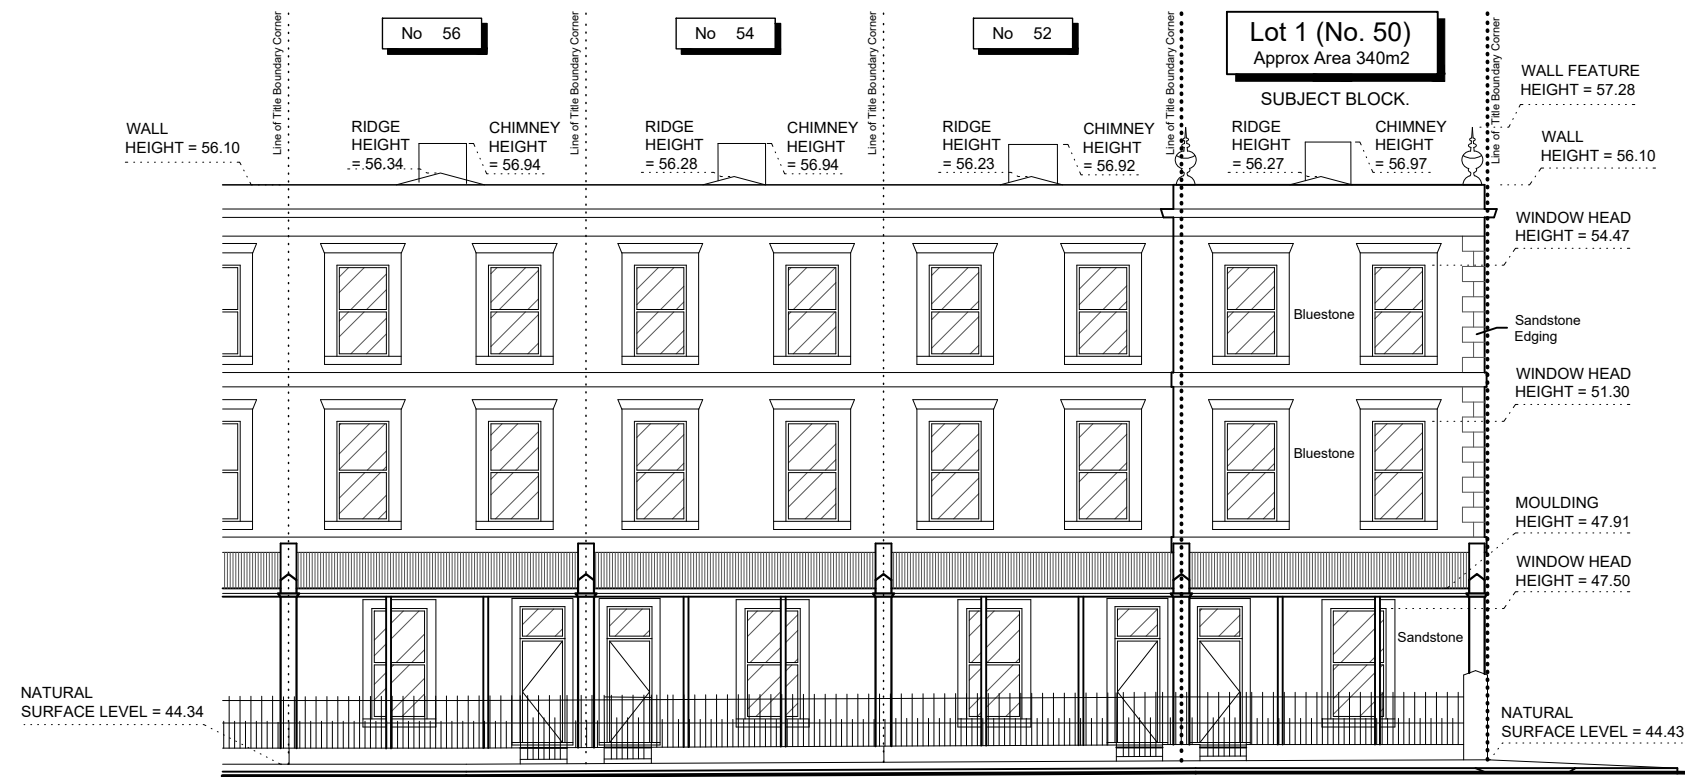
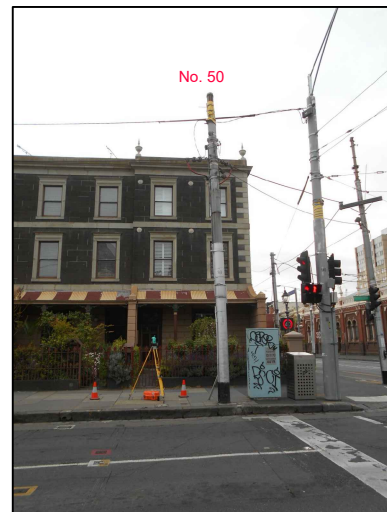


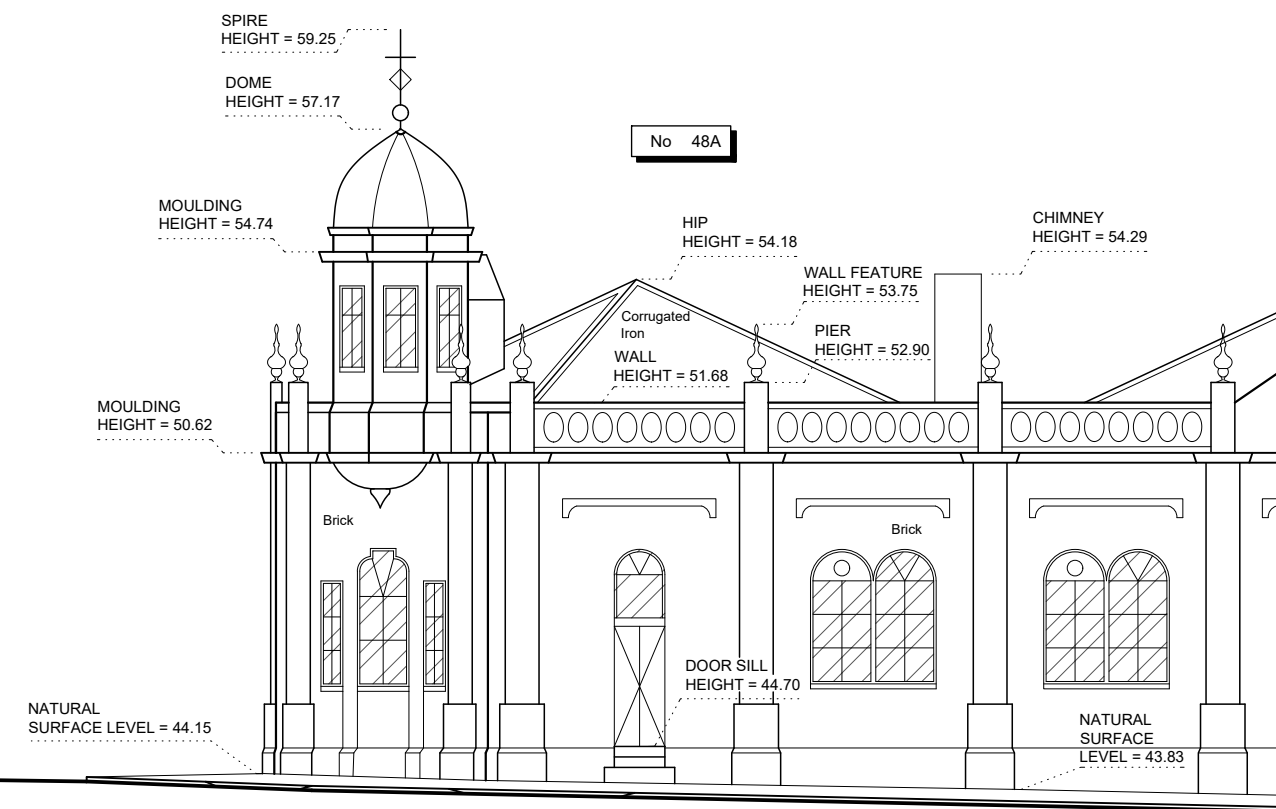

EXAMPLE STREET

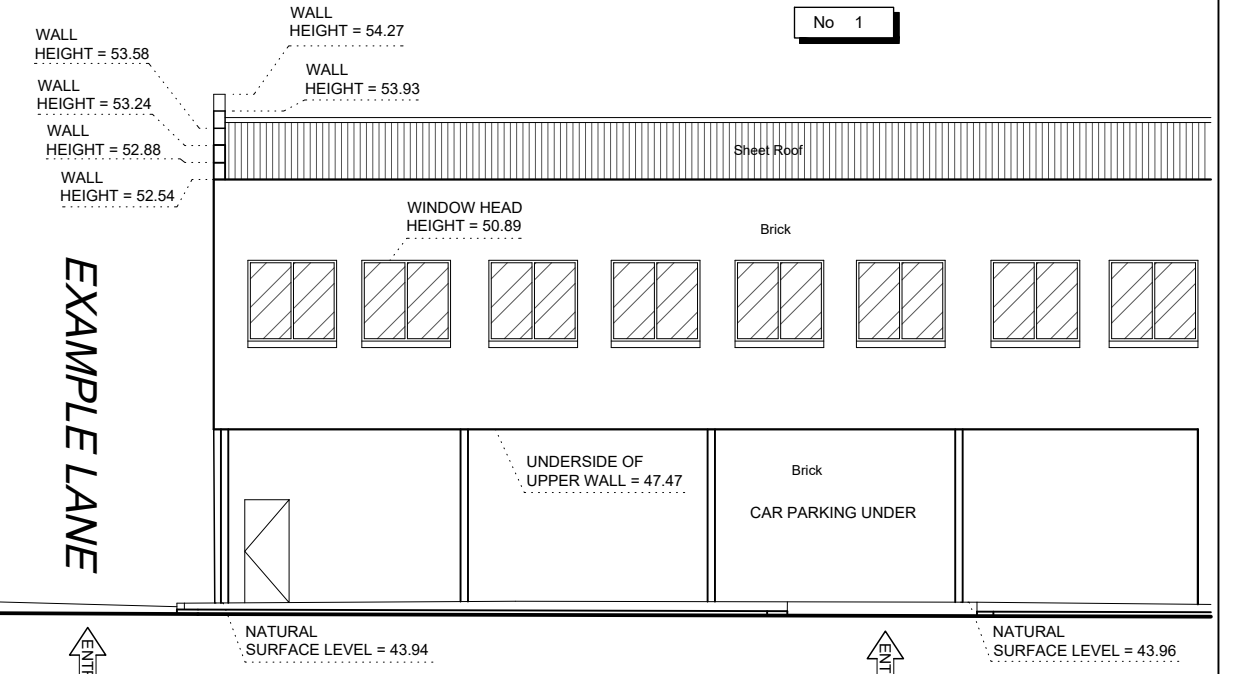

EXAMPLE ROAD

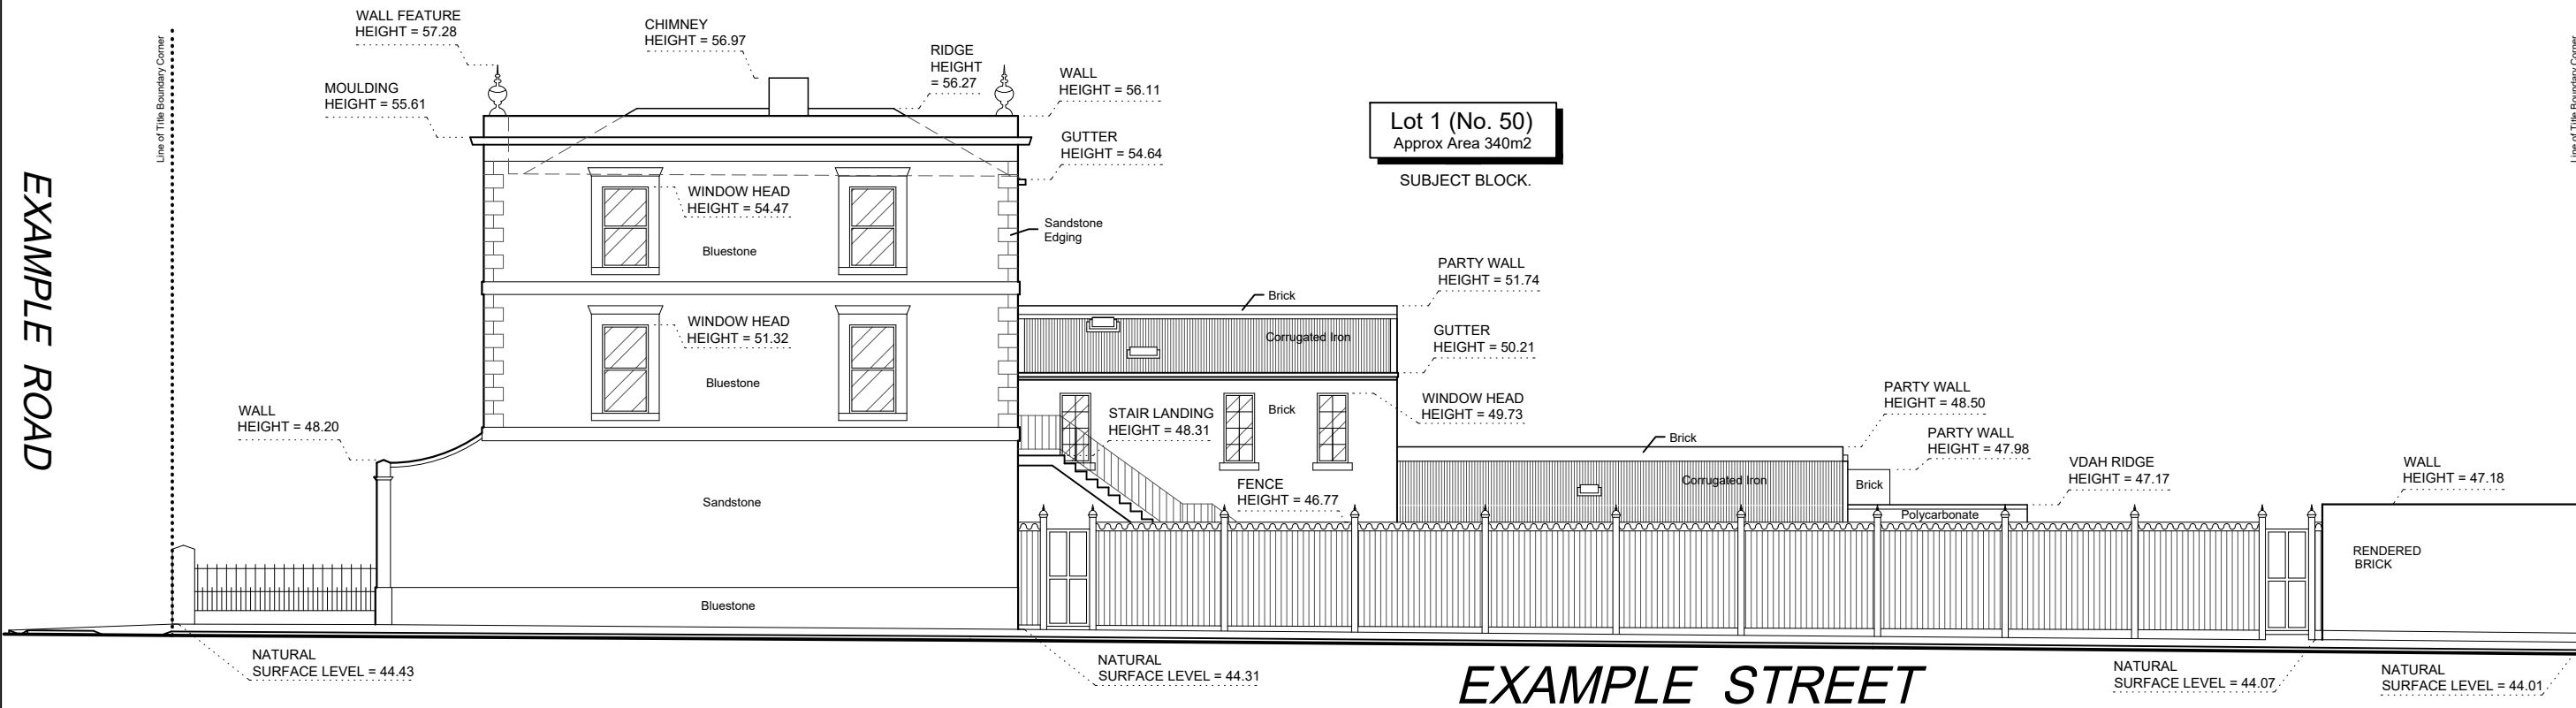

EXISTING CONDITIONS ONLY

NOT FOR CONSTRUCTION

SURVEY NOTES

LEVELS ARE BASED ON AUSTRALIAN HEIGHT DATUM.

STREET-SCAPE ELEVATIONS

A2 @ SCALE 1 : 150

0.0m 1.0m 2.5m 5.0m 7.5m 10.0m 12.5m

- Existing Conditions Plans
- Site Features Analysis
- Site Contour Survey
- Street-scape Elevations
- Aerial Photography
- Asset Location
- Flood Level Plan
- Bushfire Attack Level Assessment

ELITE
SITE ANALYSIS

www.elitesiteanalysis.com.au
email: admin@elitesiteanalysis.com.au

AMMENDMENTS:

Issue Date Comments

PROJECT: FEATURE & LEVELS SURVEY.

CLIENT: ELITE Site Analysis.

LOCATION: EXAMPLE ROAD, EXAMPLE

DATE: N/A DRAWN: ajb TITLE: Final Drawing VERSION: A.

JOB NO: Example

DWG NO: A0#