


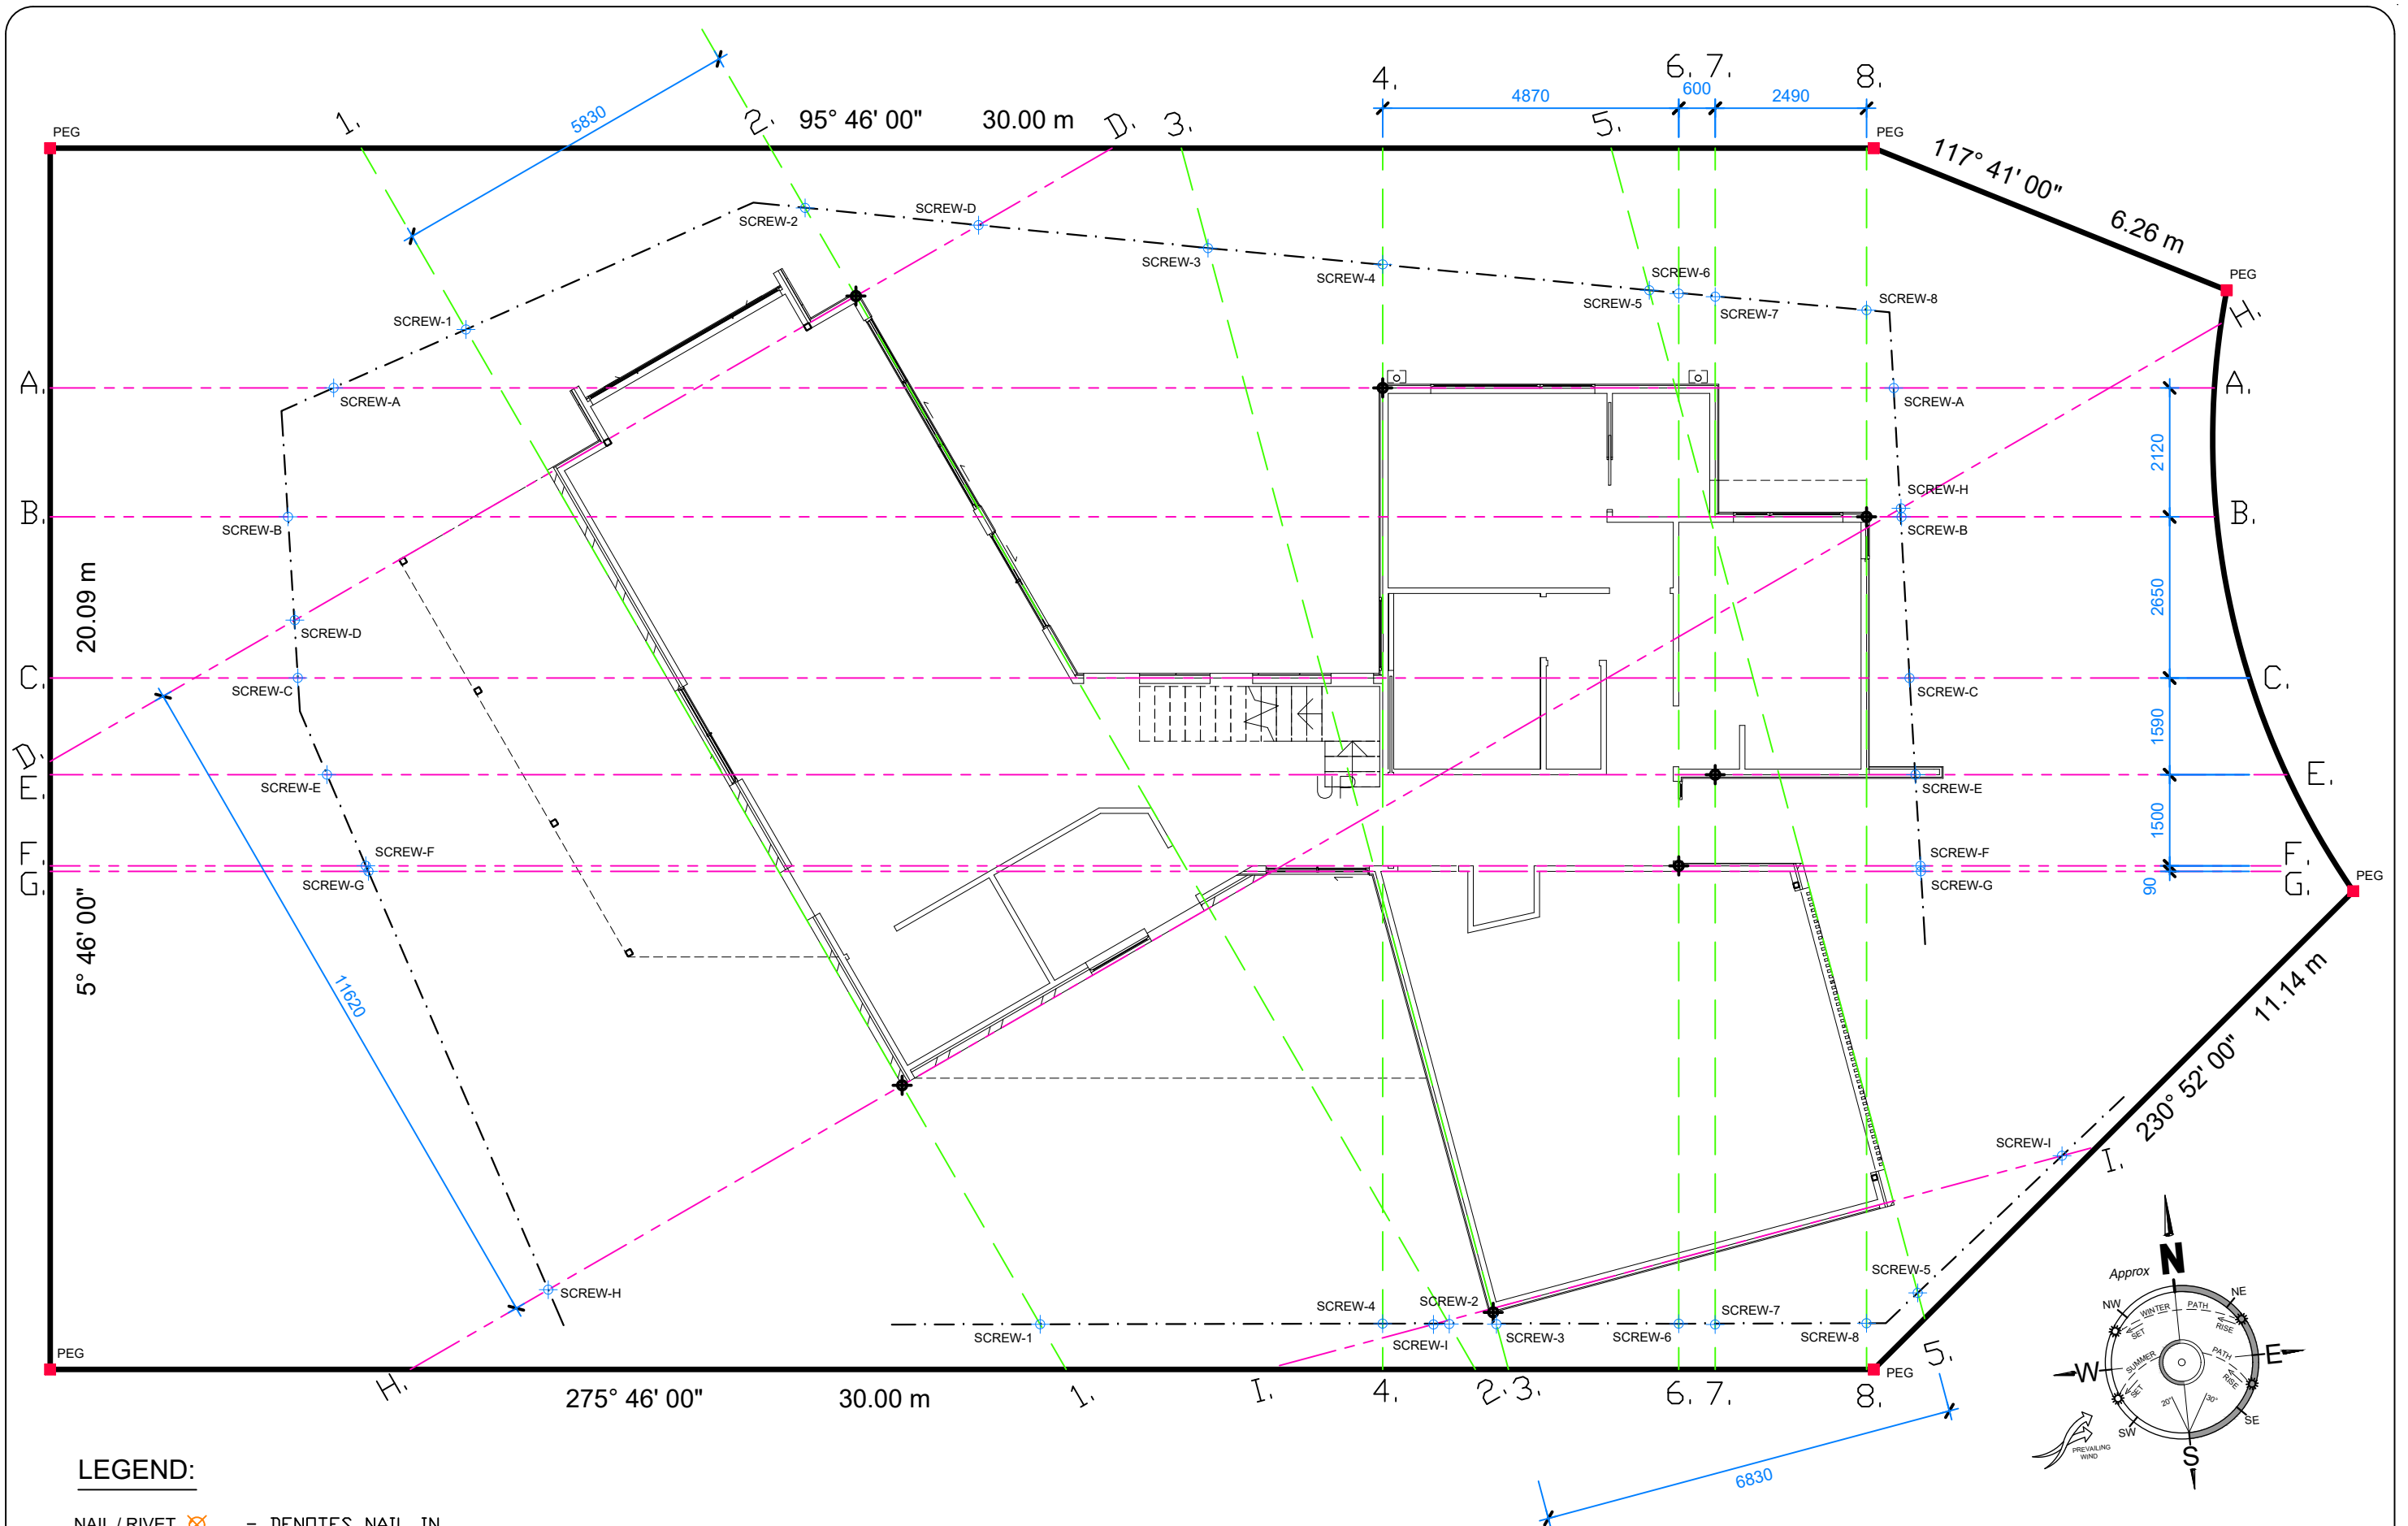

LEGEND:

- NAIL / RIVET  - DENOTES NAIL IN FENCE / RIVET IN CONC.
- PEG  - DENOTES TIMBER PEG / NAIL IN FENCE
- SCREW  - DENOTES SCREW IN FENCE / HURDLE
- · — LINE OF HURDLE CONSTRUCTED ON SITE

SETOUT PLAN 11 Suncatcher Vista Cape Paterson

SCALE 1:100 (A3)

- Existing Conditions Plans
- Site Features Analysis
- Site Contour Survey
- Street-scape Elevations
- Aerial Photography
- Asset Location
- Flood Level Plan
- Bushfire Attack Level Assessment



www.elitesiteanalysis.com.au
email: admin@elitesiteanalysis.com.au